


第十一圖


TŌKAI DŌ RAILWAY
HAKONE No 2 TUNNEL ENTRANCE

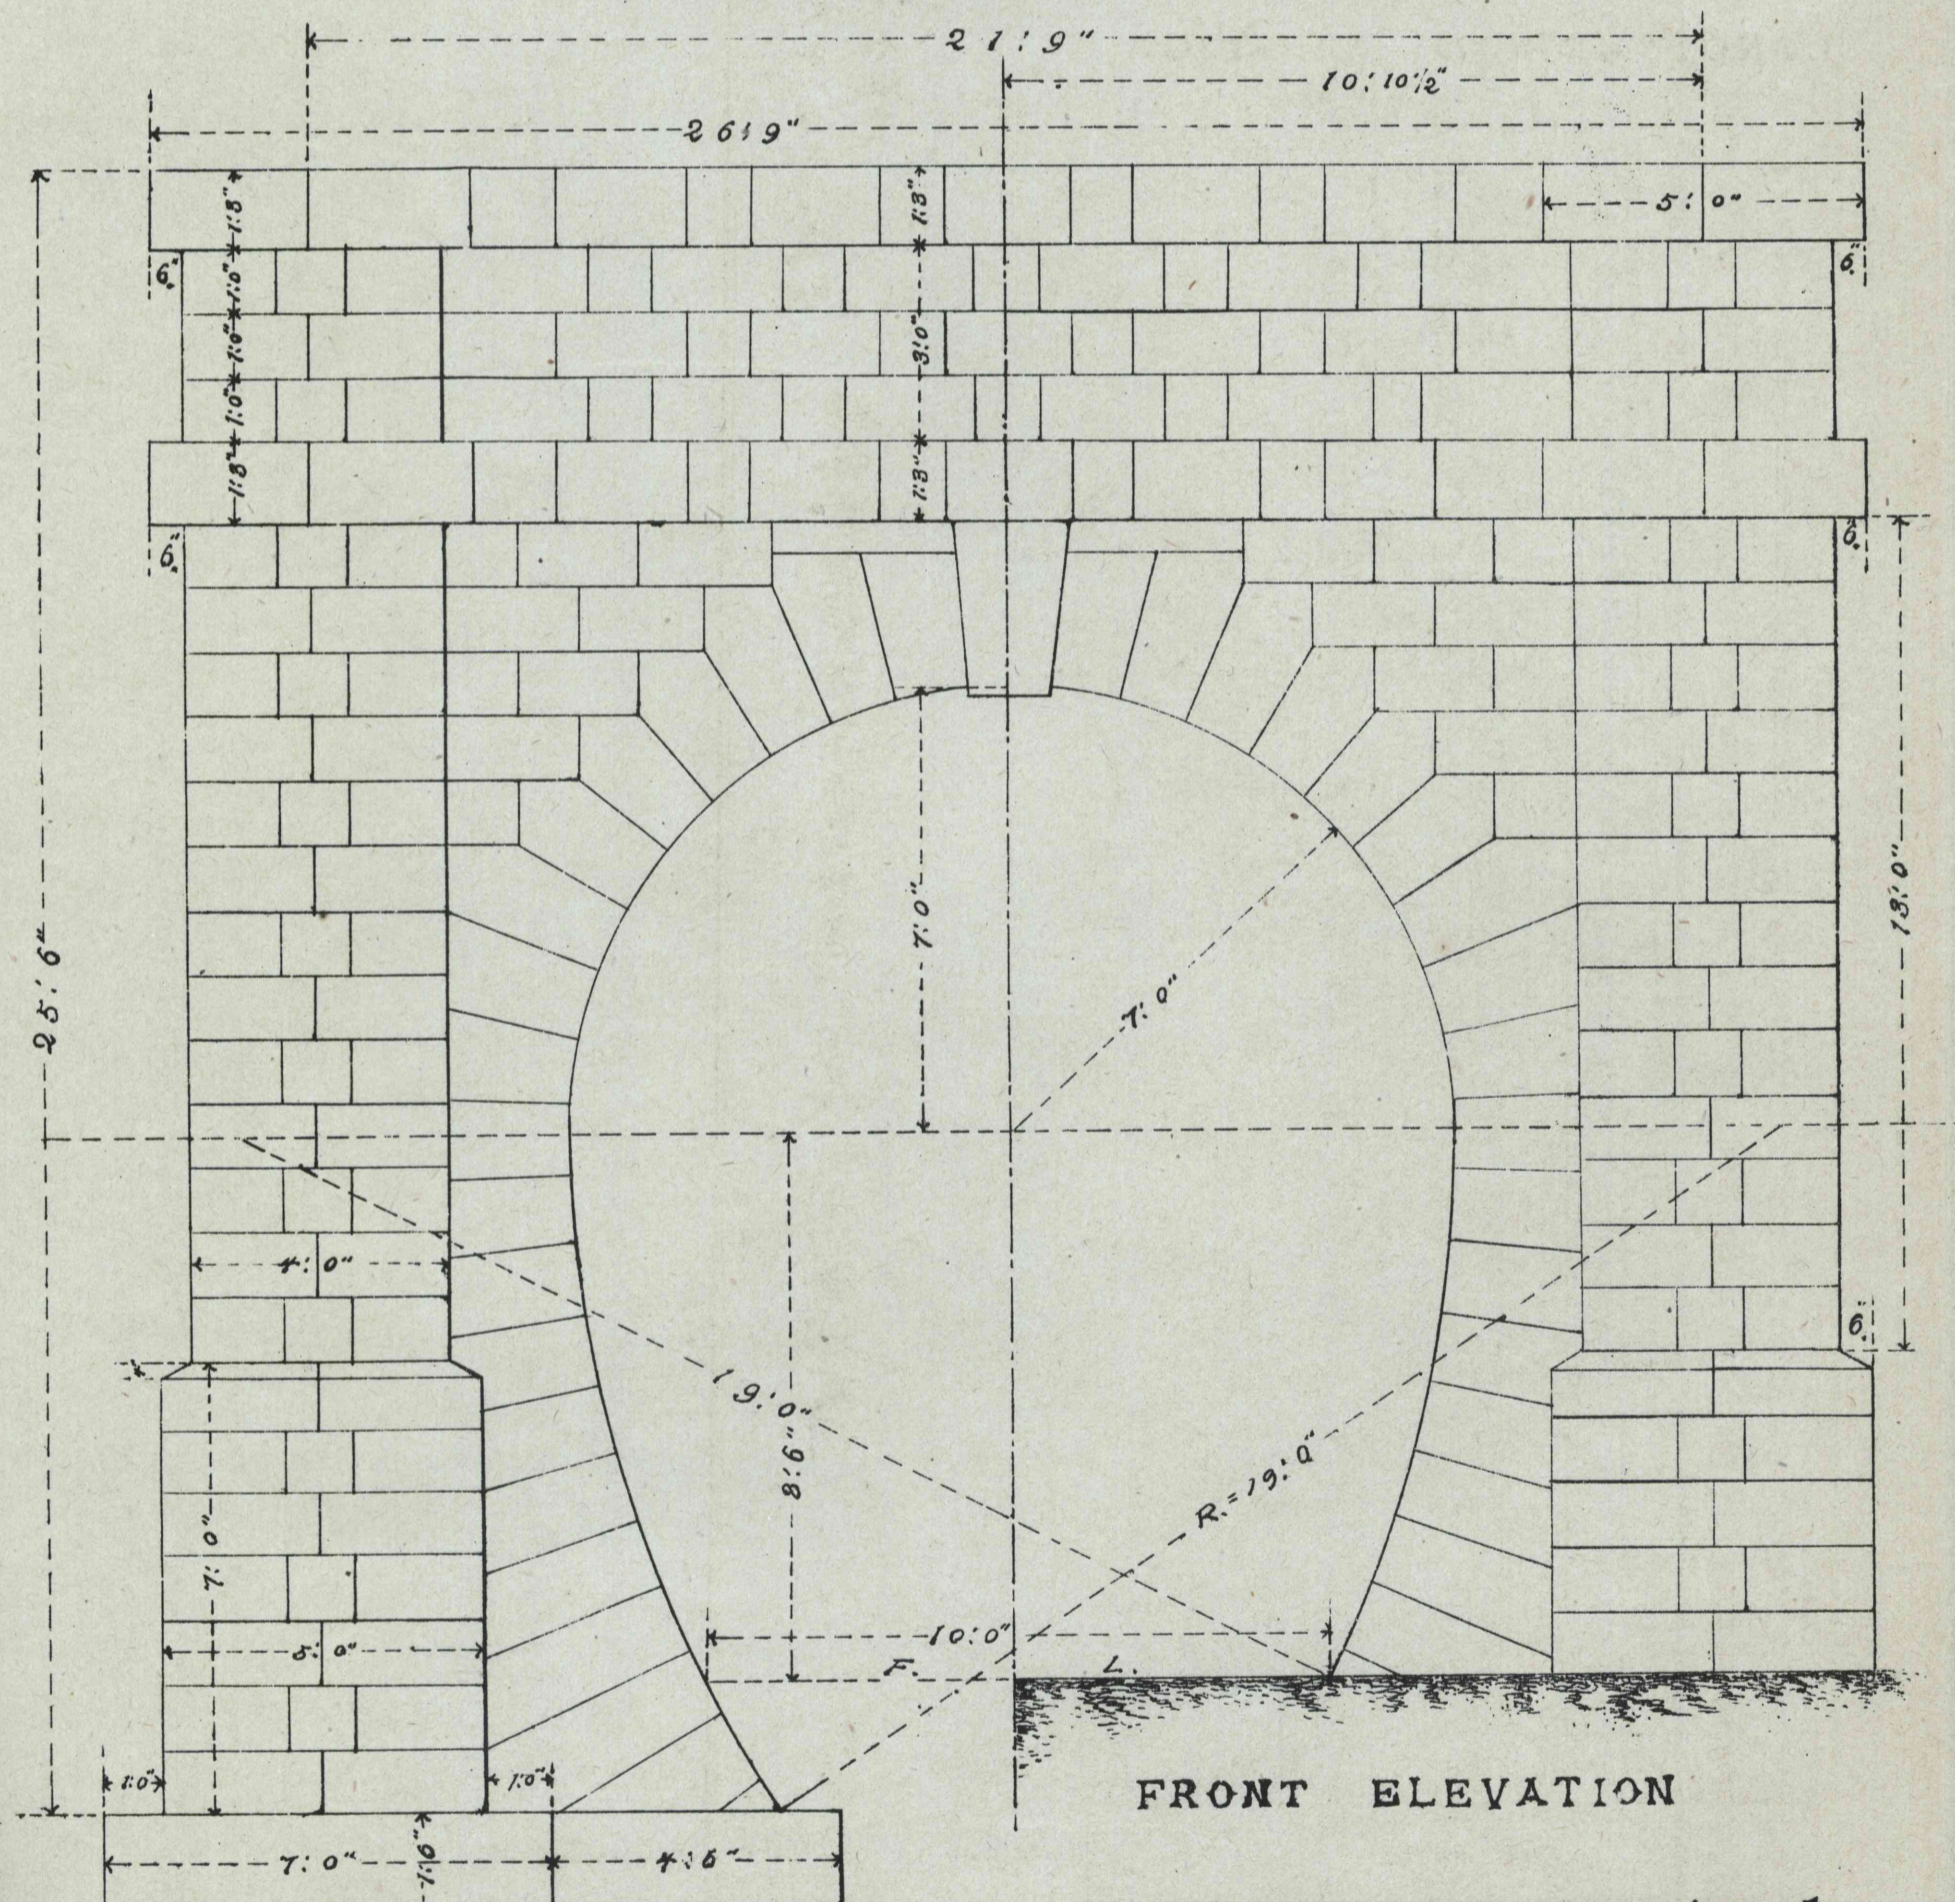

FRONT ELEVATION

Scale $\frac{3}{8}$ inch = 1 foot

LONGITUDINAL SECTION

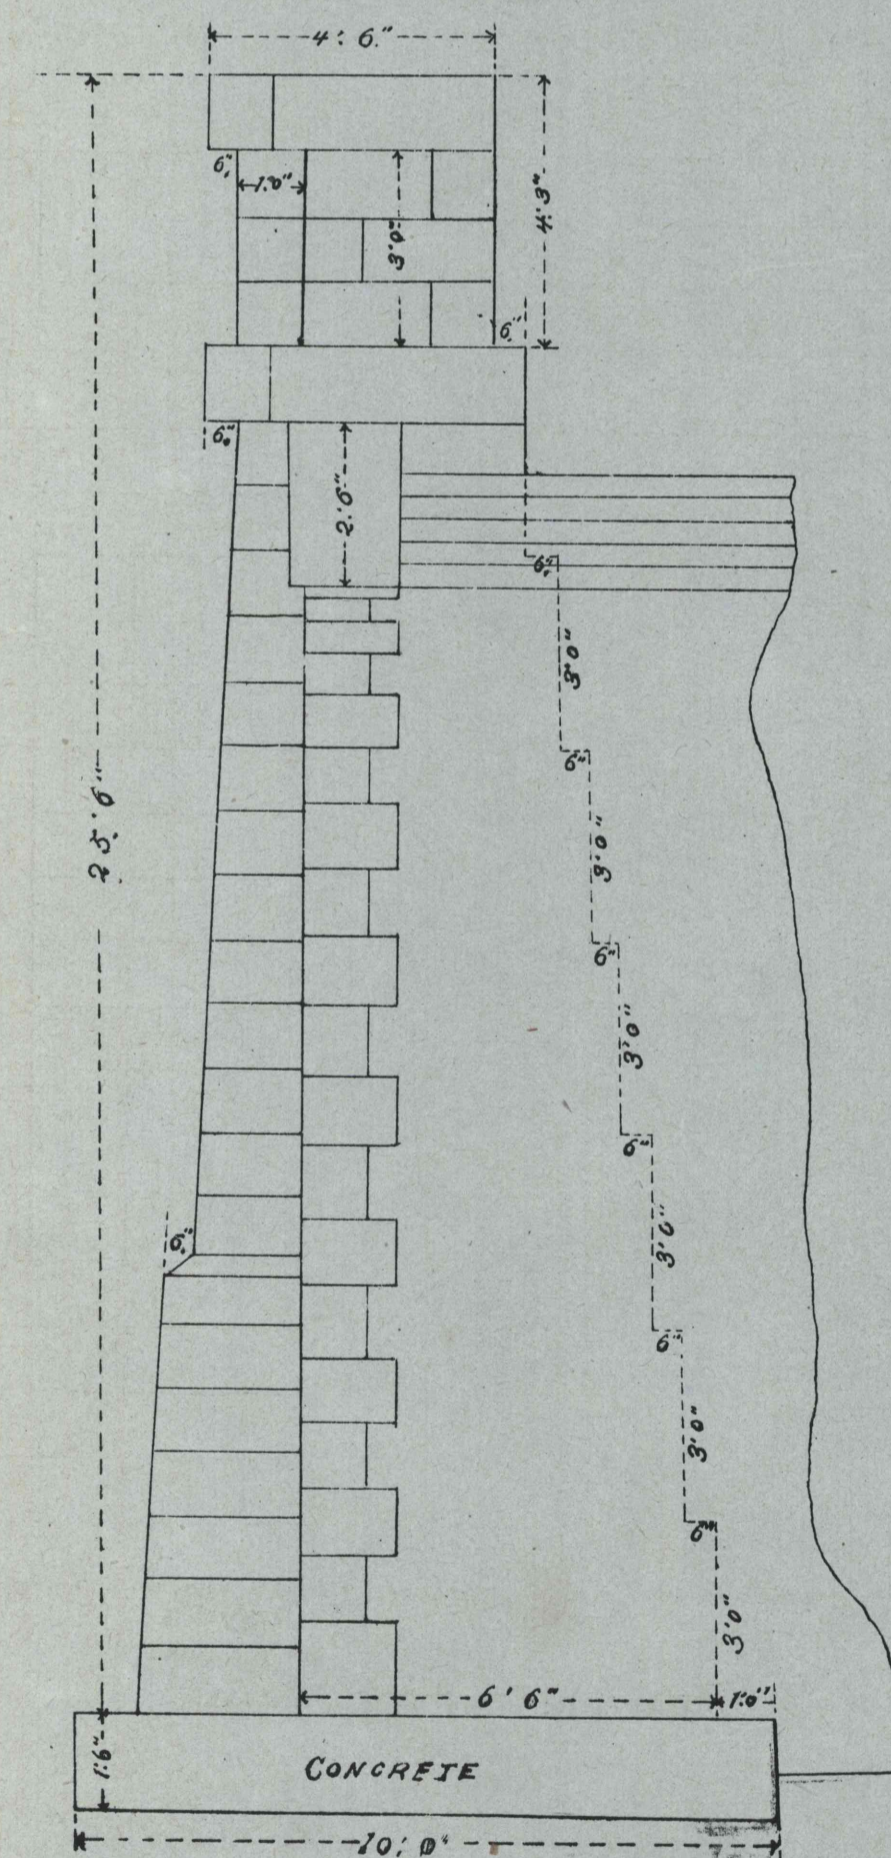

CONCRETE

R. Uchida

總延長千八百九拾貳呎
岩石混交

總經費金拾六萬五千五百七拾壹圓
壹呎平均金八拾貳圓